


KEY PLAN (N.T.S.)



COORDINATE LIST
EXPRESSED IN (NAD27) FEET

Point	Northing	Easting
844	320368.65	422171.42
846	320783.36	422174.34
849	320826.89	422124.27
857	320595.52	422042.31
860	320703.52	422037.55
1016	320167.45	422238.23
1519	320613.52	421974.30
1537	320409.20	421840.79
1538	320492.84	421889.47
1539	320559.51	421936.34
1540	320521.57	421990.34
2063	320104.65	421777.58
2065	319817.08	421853.05
4301	320454.89	421943.47
4303	319841.42	421924.67
4304	320381.00	421900.47
4306	320308.40	421793.16
4307	320280.20	421852.83
4308	320123.45	421840.85
4330	320033.25	421867.65

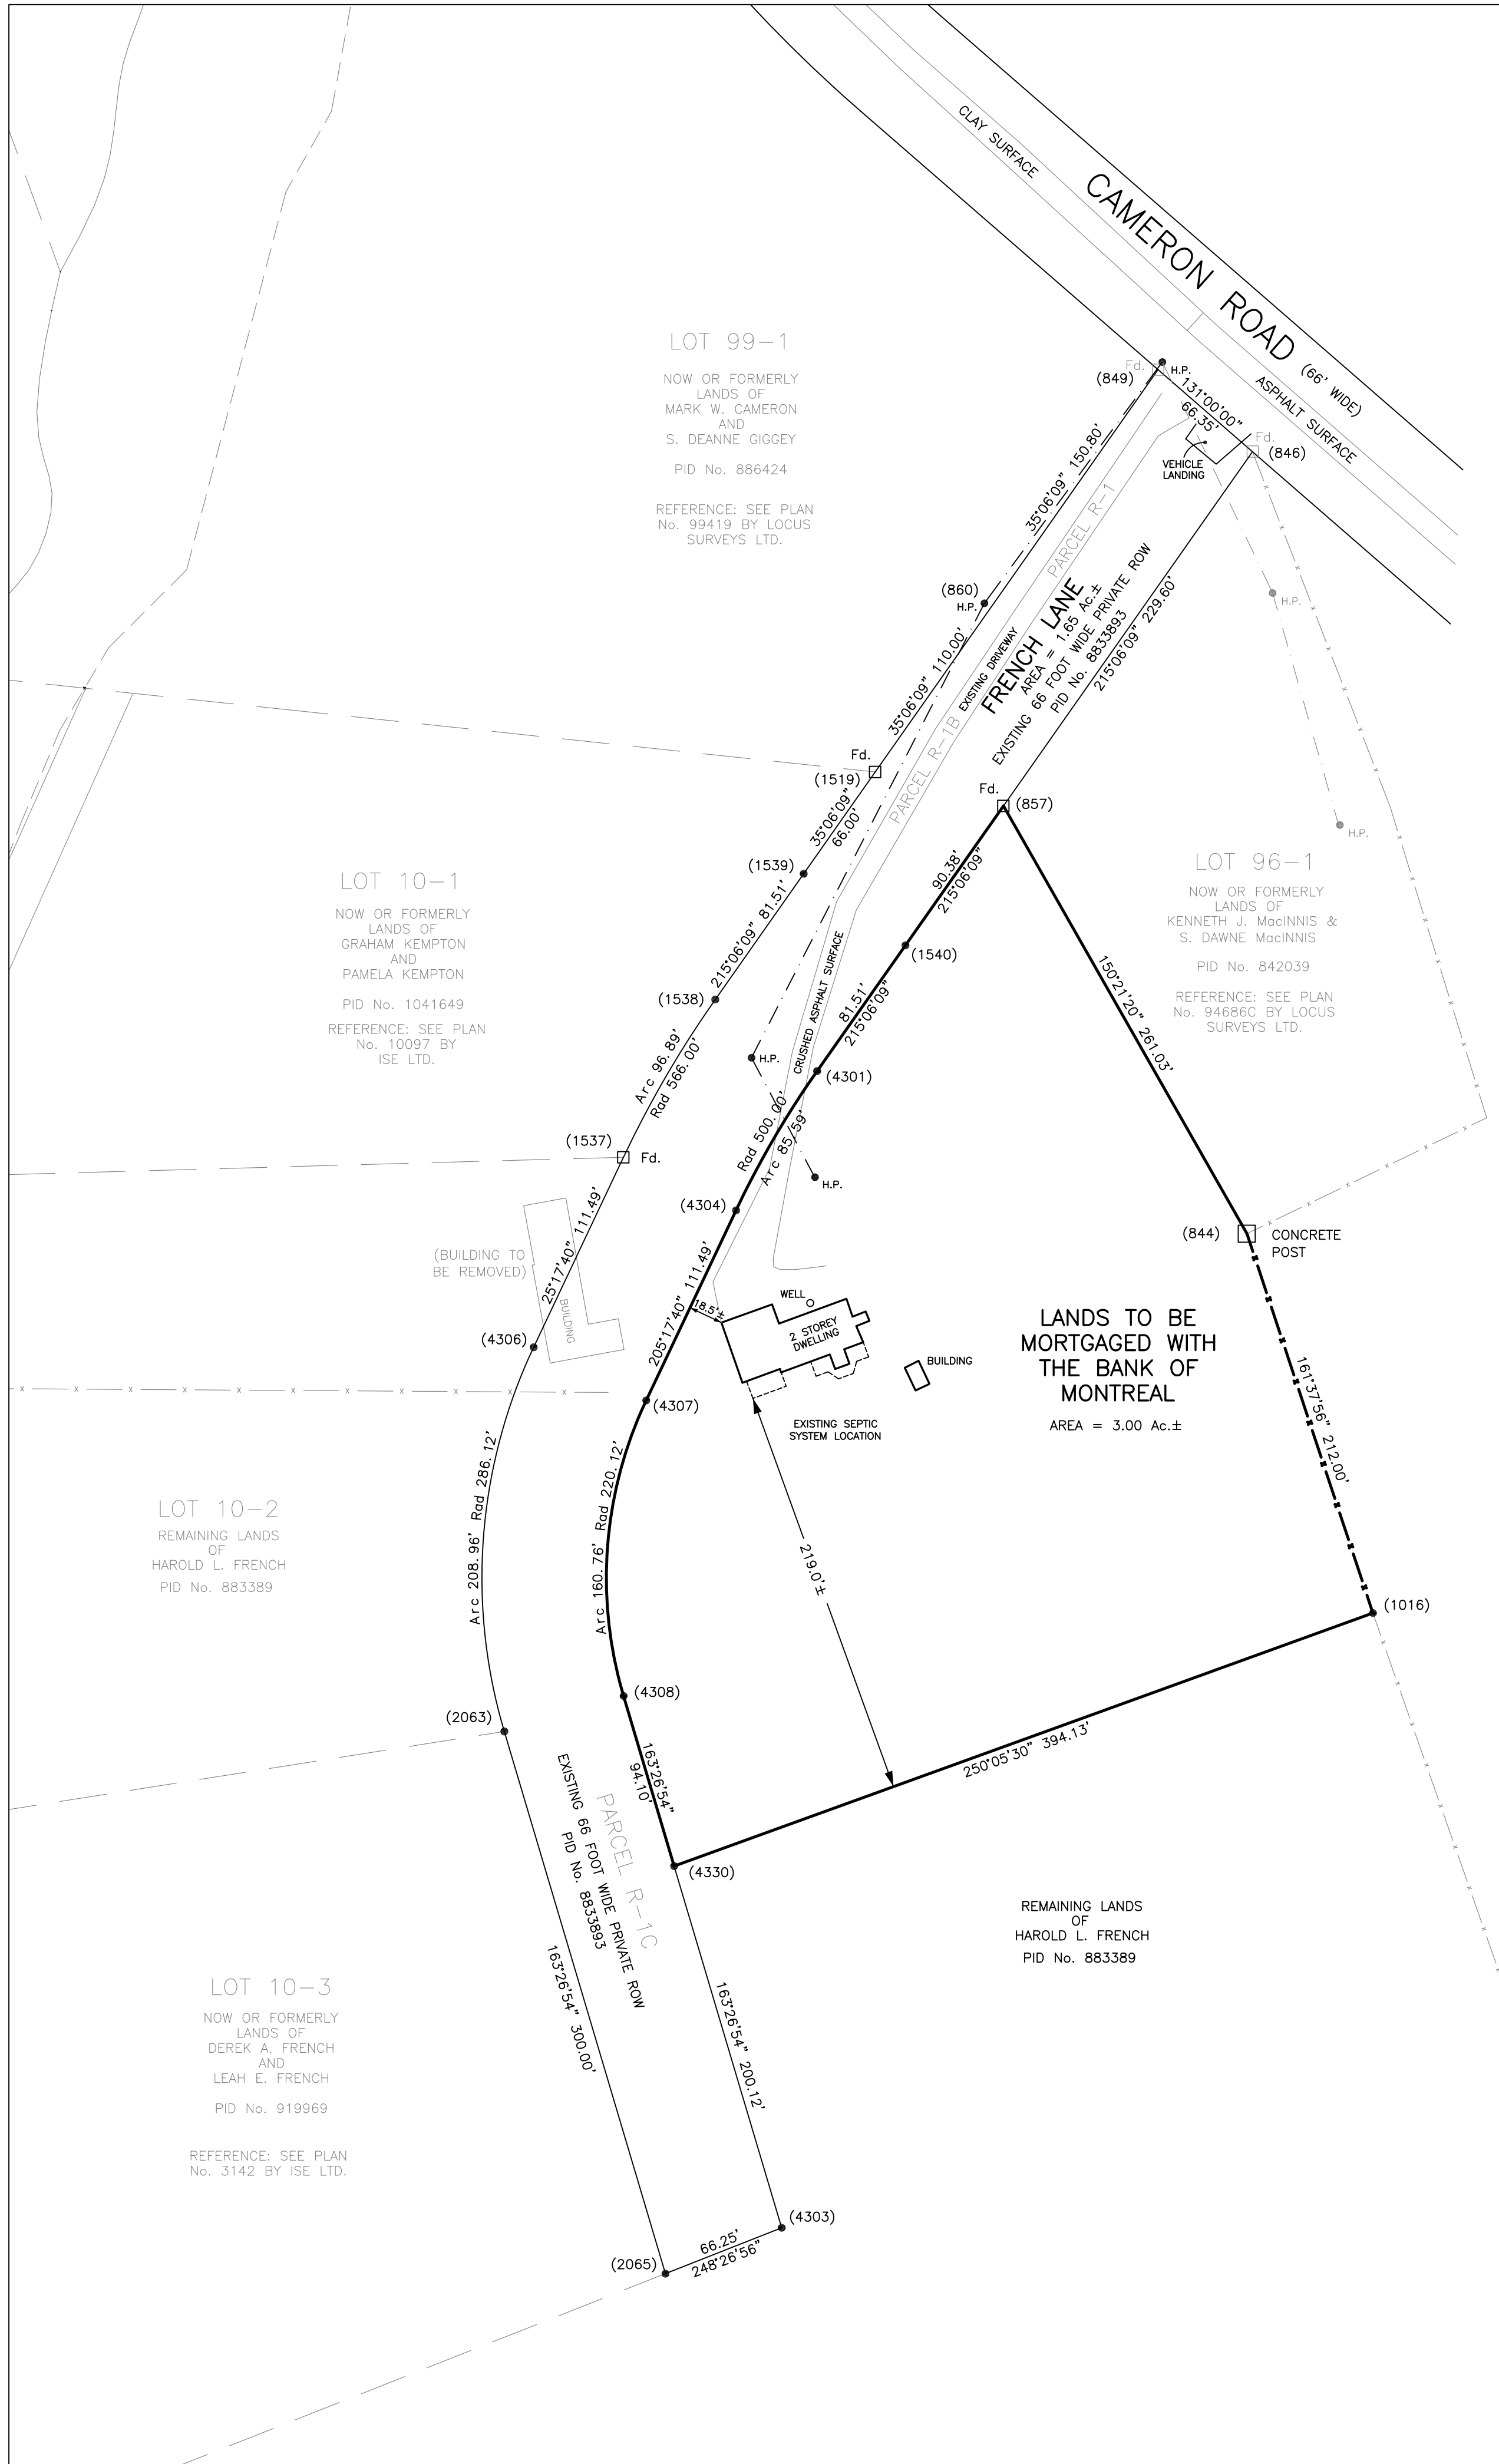


Prepared by:
Derek A. French Professional Services Inc.
 DEREK A. FRENCH, PRINCE EDWARD ISLAND LAND SURVEYOR
 t: 902-394-2945
 f: 902-569-2944
 dfrench@pei.sympatico.ca

**LOCATION CERTIFICATE SHOWING
 LANDS TO BE MORTGAGED WITH
 THE BANK OF MONTREAL**

TOWNSHIP NUMBER: LOT 32
 PROPERTY LOCATION: NEW HAVEN
 COUNTY: QUEENS COUNTY
 PROVINCE: PRINCE EDWARD ISLAND
 REGISTERED OWNER: HAROLD L. FRENCH
 DEED REFERENCE: PORTION OF Book 1071; Page 20
 MORTGAGEE: BANK OF MONTREAL
 ENCROACHMENTS: NONE

SCALE : 1" = 60'

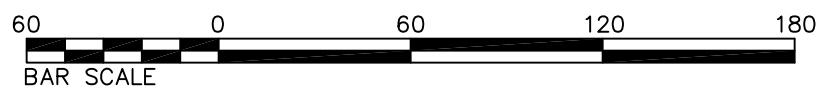

NOTES:
 Distances shown are expressed in feet, unless noted otherwise.
 Building ties are to exterior finish, unless noted otherwise.

CERTIFIED TO: HAROLD L. FRENCH and ELENA FRENCH
 c/o: ROBERT R. MacARTHUR, CO. LLB.
 3291 WEST RIVER ROAD, LONG CREEK
 P.O. BOX 127, CORNWALL, PE, COA 1H0

This location certificate has been prepared for the sole use and benefit of the party above named, and no person may copy, reproduce, distribute, or alter this location certificate in whole or in part without the written permission of Locus Surveys Ltd.
 Any use which a third party makes of this location certificate, or any reliance on or decisions to be made based on it, are the responsibility of such third parties. Locus Surveys Ltd. accepts no responsibility for damages, if any, suffered by any third party as a result of any decisions made or actions based on this location certificate.

The field survey represented on this plan was completed on the 2 nd day of MARCH, 2013.
 This location certificate is not a valid copy unless it bears the original signature of the Prince Edward Island Land Surveyor, identified hereafter and seal of Locus Surveys Ltd.

DEREK A. FRENCH, P.E.I.L.S. SIGNED
 this 2 nd day of MARCH, 2013.
 Drawing Number: 1305
 Drawn by: D.A.F.

LEGEND
 LANDS DEALT WITH BY THIS PLAN
 FOUND SURVEY MARKER
 CALCULATED POINT
 TREE/HEDGE LINE
 FENCE LINE

